


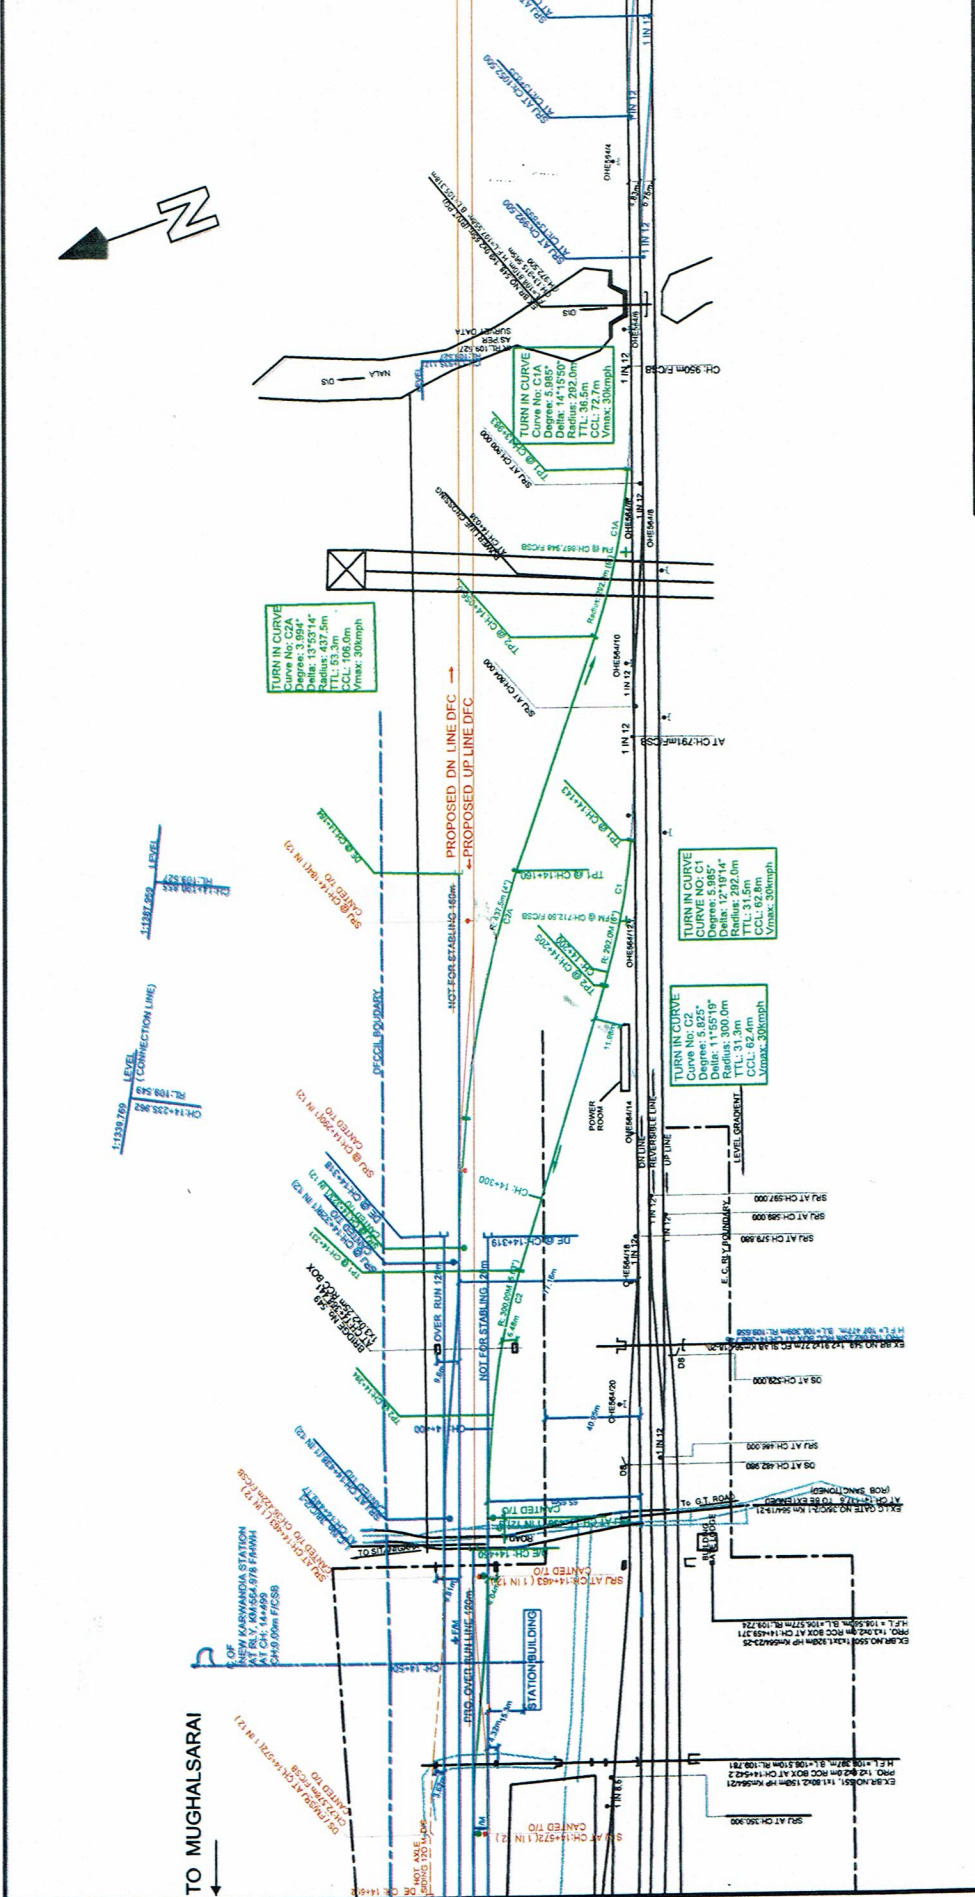

TO MUGHALSARAI ←

TO DOS →

TO HOWRAH →



	<b>DEDICATED FREIGHT CORRIDOR CORPORATION OF INDIA LTD.</b>
TITLE	<b>DESIGN AND CONSTRUCTION OF BALANCE TRACK WORKS AT NEW KARWANDIYA STATION (AT DFC CH:14+499 / RLY KM 564.978) HWH END PART PLAN (PHASE - II)</b>
SCALE	
DRG.NO.	

**LEGEND:-**

<span style="color: red;">—</span>	SCOPE OF WORK IN PRESENT CONTRACT SHOWN RED
<span style="color: blue;">—</span>	EXISTING DFC TRACK SHOWN BLUE
<span style="color: green;">—</span>	WORK TO BE DISMANTLED
<span style="color: black;">—</span>	EXISTING I.R. LINE